


x 249,35
x 251,92

VO PROVA SCRITTA TEMA B

Fognatura nera

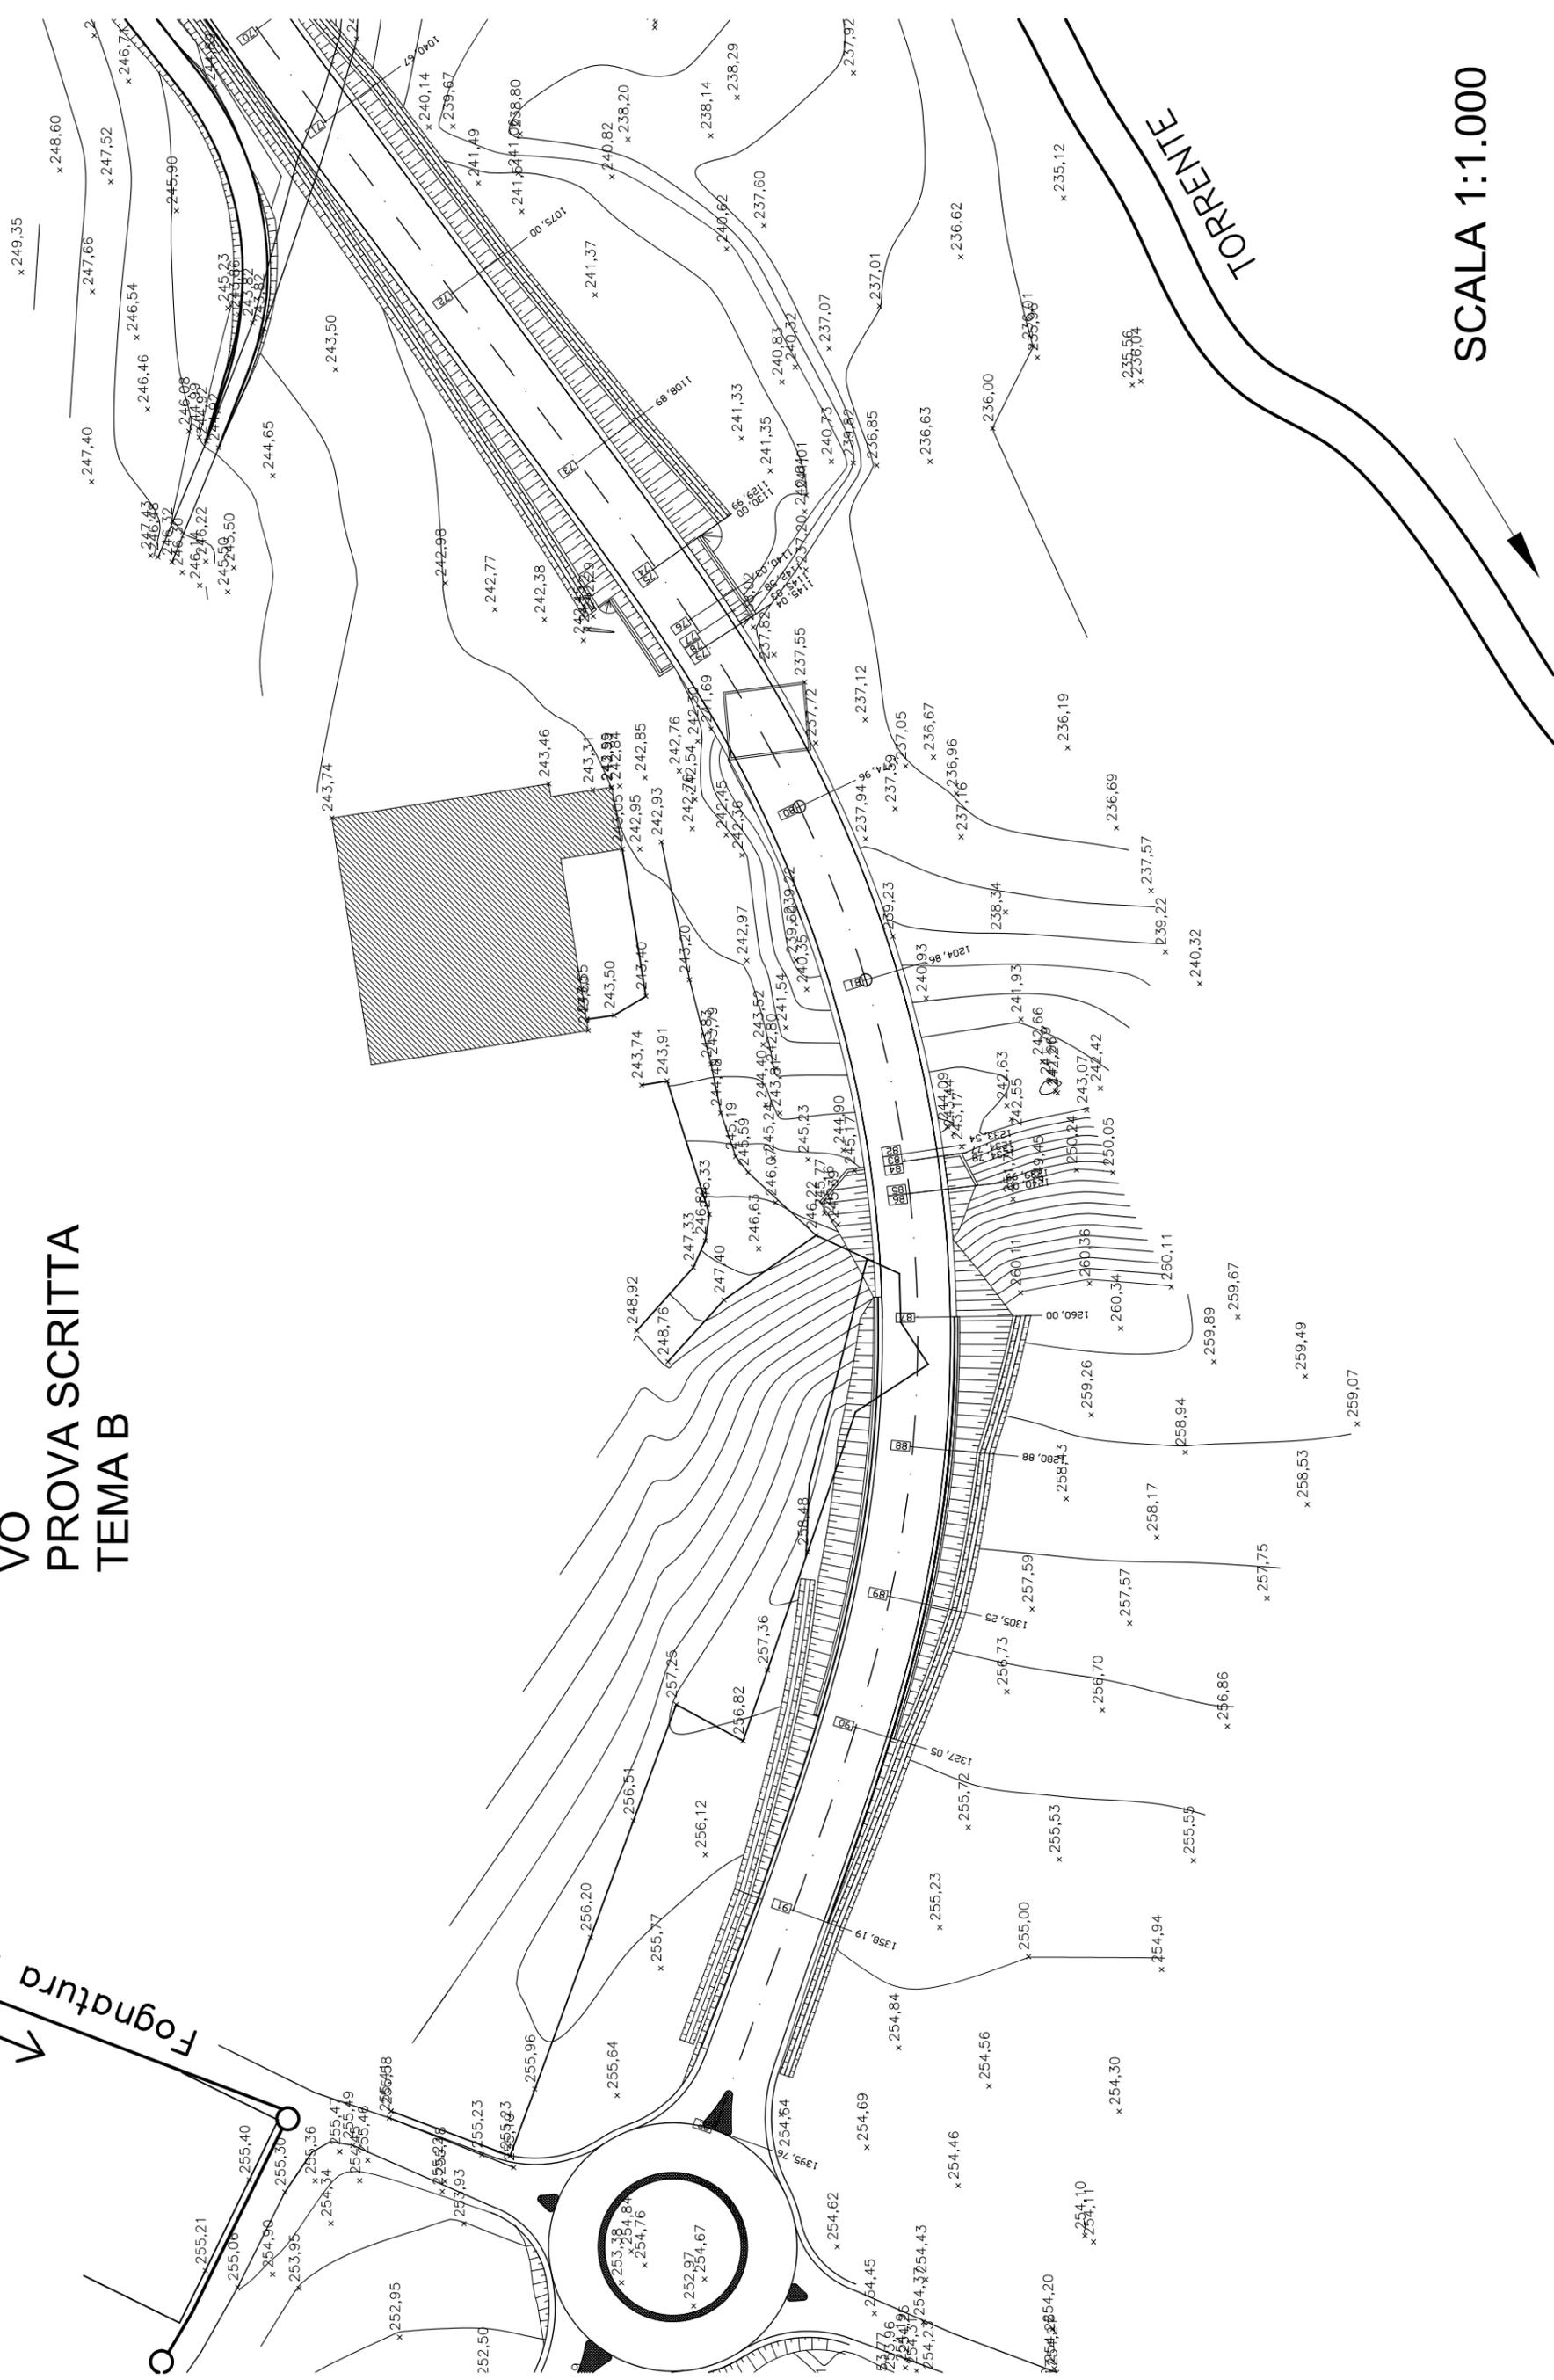

SCALA 1:1.000